



**NOTE!**  
 MURPHY GARROW DESIGN GROUP, INC. HAS RESERVED ALL RIGHTS OF COPYRIGHT AND OTHER PROPERTY RIGHTS TO THESE PLANS. THESE PLANS ARE TO BE USED FOR THE CONSTRUCTION OF ONE RESIDENCE ONLY. ANY OTHER USE, CHANGE OR REVISION WITHOUT THE WRITTEN CONSENT OF THESE PLANS IS PROHIBITED.

ALL DIMENSIONS ARE TO CONDITIONS UNLESS OTHERWISE NOTED. BEGINNING ONE CORNER AND MEASURING TO THE OTHER CORNER. ANY DISCREPANCY BETWEEN DIMENSIONS SHALL BE THE RESPONSIBILITY OF THE CONTRACTOR. ANY DISCREPANCY BETWEEN DIMENSIONS SHALL BE THE RESPONSIBILITY OF THE CONTRACTOR.

MURPHY GARROW DESIGN GROUP, INC.  
 140-500 KILPATRICK FARM ROAD  
 CARY, NORTH CAROLINA 27511  
 (919) 481-9115 FAX: (919) 481-6970  
 www.murphygarrowdesign.com

PYTHRESS CONSTR.  
 12 OAKS!  
 LOT # 902


DRAWN BY: TUG  
 DATE: 4-13-11  
 FILE NAME: FC-1-4661  
 BEST PRACTICES  
 200-200-200 TUG PLAN

© COPYRIGHT 2011  
 MURPHY GARROW DESIGN GROUP, INC.  
 ALL RIGHTS RESERVED


HOUSE NAME:

HOUSE NUMBER:

PAGE NUMBER  
 2 of 9

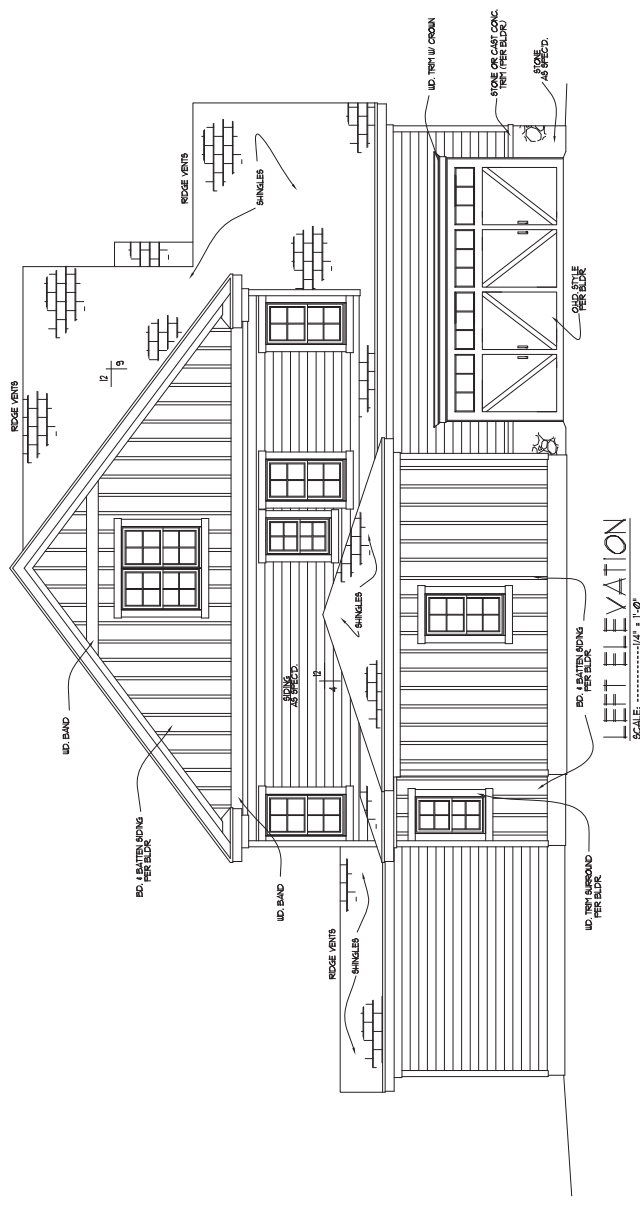

**LEFT ELEVATION**  
 SCALE: .....1/4" = 1'-0"

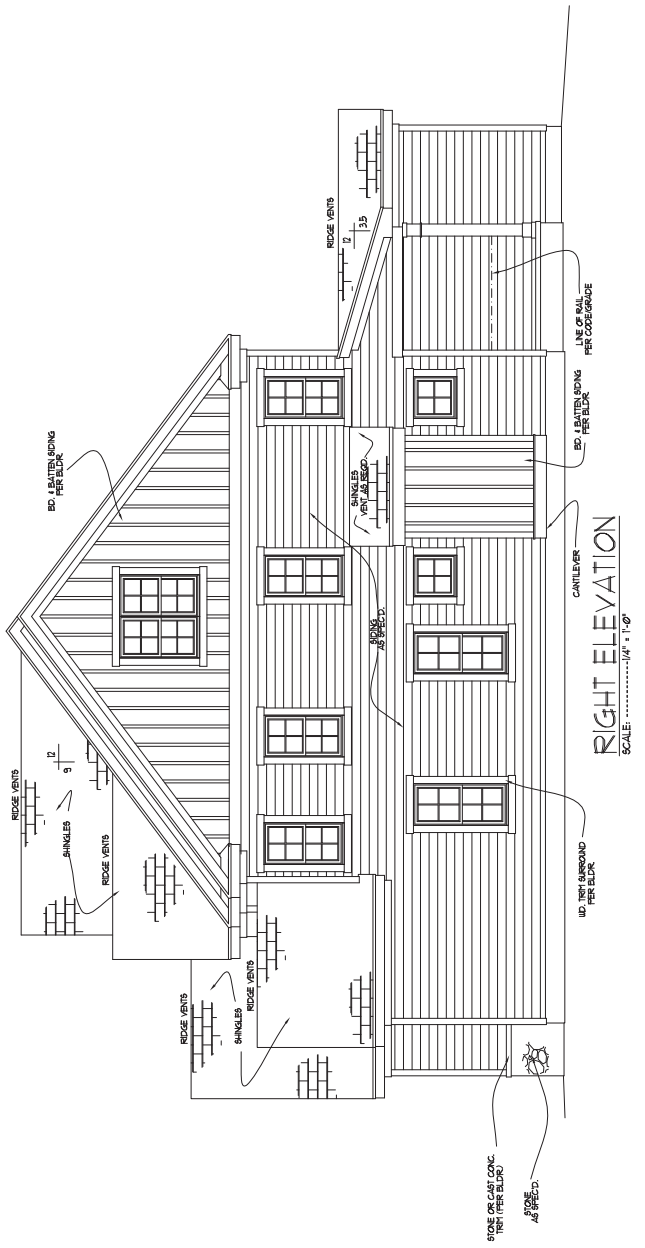

**RIGHT ELEVATION**  
 SCALE: .....1/4" = 1'-0"

THESE PLANS MEET THE REQUIREMENTS OF THE NORTH CAROLINA RESIDENTIAL CODE 1991 EDITION


**NOTE!**  
 MURPHY CARLOW DESIGN GROUP, INC.  
 THESE PLANS ARE THE PROPERTY OF MURPHY CARLOW DESIGN GROUP, INC. AND ARE NOT TO BE REPRODUCED OR COPIED IN ANY MANNER WITHOUT THE WRITTEN PERMISSION OF MURPHY CARLOW DESIGN GROUP, INC. ANY OTHER USE, CHANGE OR ALTERATION OF THESE PLANS WITHOUT THE WRITTEN PERMISSION OF MURPHY CARLOW DESIGN GROUP, INC. WILL BE AT THE USER'S SOLE RISK AND WITHOUT LIABILITY TO MURPHY CARLOW DESIGN GROUP, INC.

**FIRST FLOOR NOTES:**  
 1) 10'0" GLG LGT (TYP) LINO.  
 2) SET WINDOWS 8'-0" AFF. (TYP) LINO.  
 3) SET DOORS 2'-0" AFF. (TYP) LINO.  
 4) PROVIDE 5/8" TYP. X 10'0" LATH & GARAGE CEILING ADJACENT TO MID SPACES.  
 5) ALL WALLS FINISHED AT 4' HEIGHT FOR STUDYBOOK (TYP) LINO. 5' HEIGHT FOR STUDYBOOK.  
 6) VERIFY ROOM DIMENSIONS FOR CODE (TYP) LINO. 5' HEIGHT FOR STUDYBOOK.  
 7) SET DOORS TO BE 8'-0" H. (VERIFY W/ BLDGR)  
 8) INT. DOORS TO BE 8'-0" H. (VERIFY W/ BLDGR)

**SQUARE FOOTAGE**

• EMENT.	• UNIT.	• UNIT.
• FIRST FLOOR	714	670
• ATTIC (24'x12'x12')	861	819
• TOTAL	4061	2089
• FINISH		
• ENTRY PORCH	79	79
• COVERED PORCH	174	174

**WINDU FALL PROTECTION NOTES:**  
 1) COVER ALL FALL HAZARDS WITH SAFETY NETTING.  
 2) ALL PROTECTIVE DEVICES MUST BE INSTALLED BEFORE THE START OF CONSTRUCTION.  
 3) ALL FALL PROTECTION DEVICES MUST BE 4'-6" OR GREATER CLEARANCE TO A SURFACE OUTSIDE AND BELOW THE WINDOW.

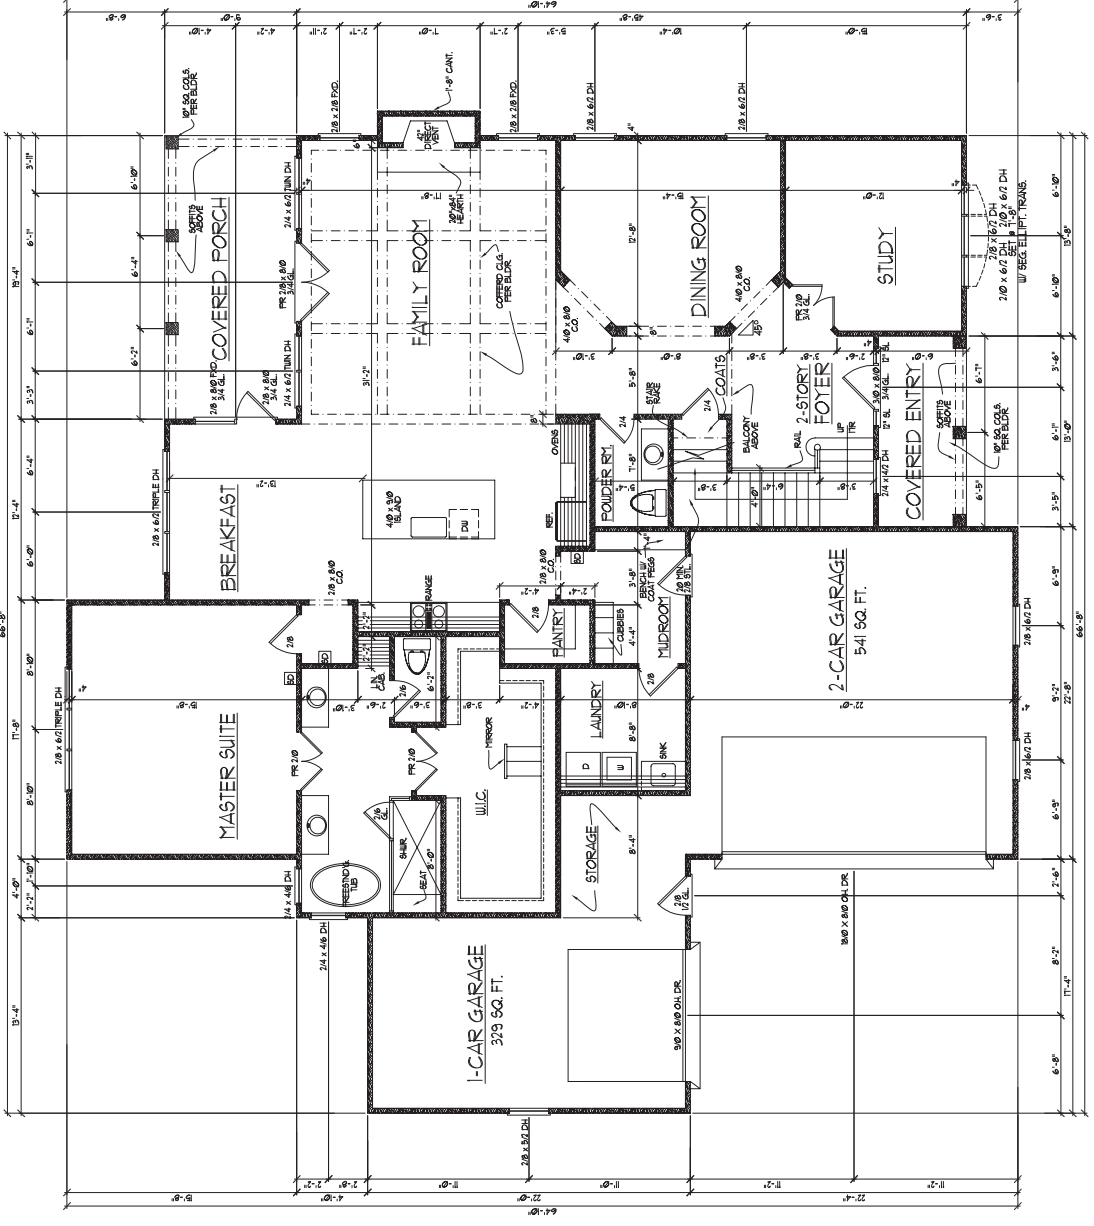

ALL DIMENSIONS ARE TO FACE UNLESS NOTED OTHERWISE. DIMENSIONS TO FACE UNLESS NOTED OTHERWISE.

MURPHY CARLOW DESIGN GROUP, INC.  
 140-300 RIVERVIEW FARM ROAD  
 CARY, NORTH CAROLINA 27511  
 (919) 481-9115 FAX: (919) 481-6970  
 www.murphydesign.com

POYTHRESS CONSTR  
 12 OAKS  
 LOT # 502

DRAWN BY: TUG  
 DATE: 4-13-11  
 FILE NAME: FC-1-4061  
 SHEETS:  
 000-200-200 TUG PLAN

© COPYRIGHT 2011  
 MURPHY CARLOW DESIGN GROUP, INC.  
 ALL RIGHTS RESERVED

HOSE NAME

HOSE NUMBER

PAGE NUMBER  
 4 of 9

**NOTE!**

MURPHY CARLOW DESIGN GROUP, INC. reserves the right to modify or alter these plans without notice. THESE PLANS ARE TO BE USED FOR THE CONSTRUCTION OF ONE RESIDENCE ONLY. ANY OTHER USE, CHANGE OR MODIFICATION THEREON AT ANY TIME WILL RENDER THESE PLANS VOID.

**SECOND FLOOR NOTES:**

- 1) 9'-0" GLAZED (TYP.) W.D.
- 2) SET WINDOWS 8'-1-1/2" AFF. (TYP.) W.D.
- 3) SET DOORS 8'-0" AFF. (TYP.) W.D.
- 4) ALL WALLS FINISHED AT 4' HEIGHT FOR INTERIOR AND 9' HEIGHT FOR EXTERIOR.
- 5) VERIFY ROUGH OPENINGS BEFORE CONSTRUCTION.
- 6) SD - SMOKE DETECTOR

MURPHY CARLOW DESIGN GROUP, INC.  
 1440-300 KILPATRICK FARM ROAD  
 CARY, NORTH CAROLINA 27511  
 (919) 481-9115 FAX: (919) 481-6970  
 www.murphydesign.com

PORTESS CONSTR.

12 OAKS  
 LOT # 902

DRAWN BY: TUG  
 DATE: 4-13-11  
 FILE NAME: FC-1-4661


MURPHY CARLOW DESIGN GROUP, INC.  
 ALL RIGHTS RESERVED

HOUSE NAME:

HOUSE NUMBER:

PAGE NUMBER:

5 of 9

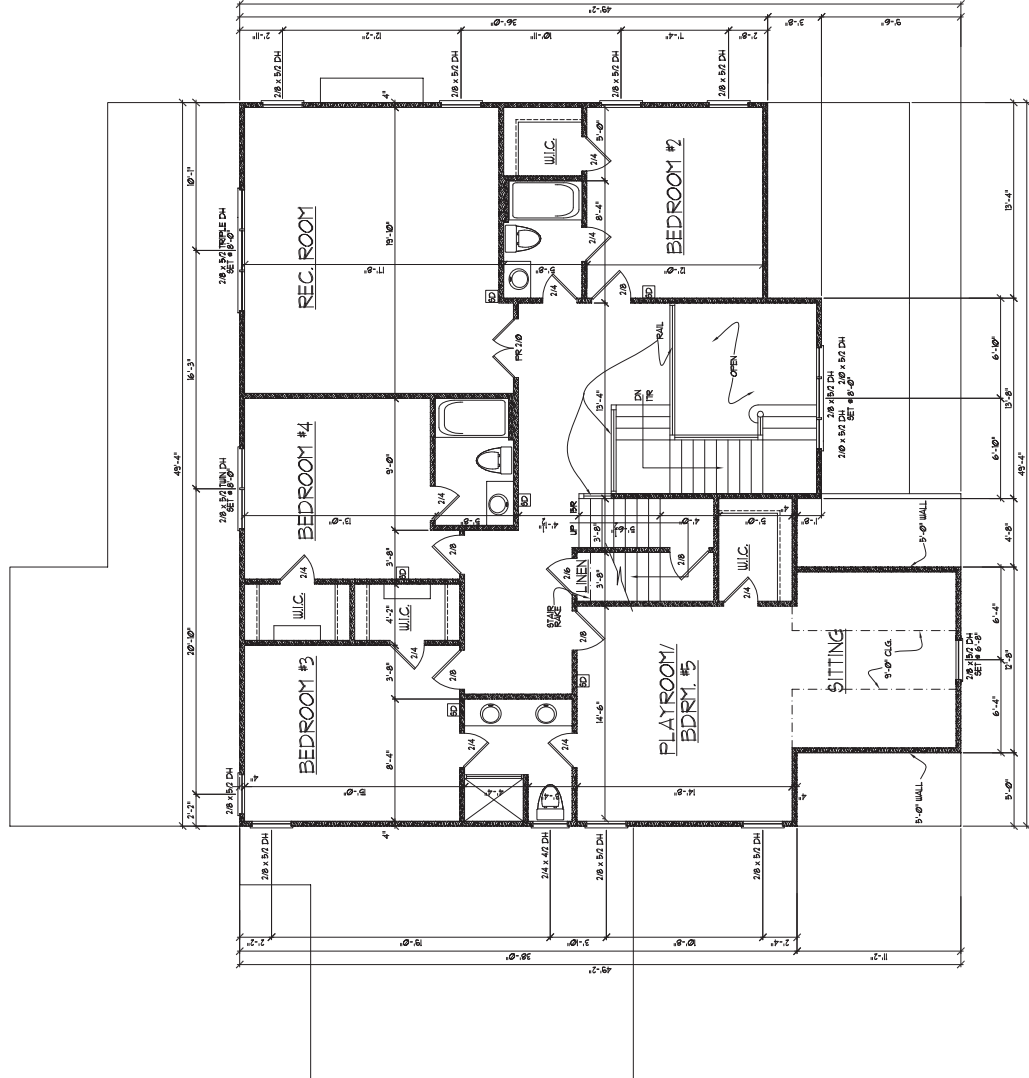

**SECOND FLOOR PLAN**  
 SCALE: 1/4" = 1'-0"

THESE PLANS MEET THE REQUIREMENTS OF THE NORTH CAROLINA RESIDENTIAL CODE 1991 EDITION